

Notes:

1. Icopal Monarplan GF Fleeceback single-ply membrane.
2. Icopal Monarplan Fleeceback Adhesive.
3. Thermazone Roofboard insulation.
4. Icopal Micoral SK Vapour Control Layer.
5. Substrate, prepared in accordance with current instructions.
6. Monarplan Coated Metal, mechanically fastened.
7. Hot air weld, minimum 40mm wide.
8. Monobond LT, as sealant strip.
9. Timber drip batten.
10. Continuous cleat, mechanically fixed at 300mm centres.
11. Pitched roof underlay.
12. Roof tile, by others.
13. Lead flashing.


Preparation Notes:

- i. Plywood & OSB3 sheets: Tape joints with HT 125 Taping Strip, 100mm wide.
- ii. Timber boarding: Apply Icopal HT180 layer nailed at staggered 150mm centres.
- iii. Masonry, cementitious and metal: Prime with Xtra-Seal SF Bitumen Primer.

Construction Notes:

- i. This drawing relates specifically to the detailing of the waterproofing.
- ii. Building details shown are an indication of typical construction only, and may vary to actual site conditions.

Maximum Fascia Depth	Gauge of Cleat
100mm	0.60mm
150mm	0.75mm
200mm	0.90mm

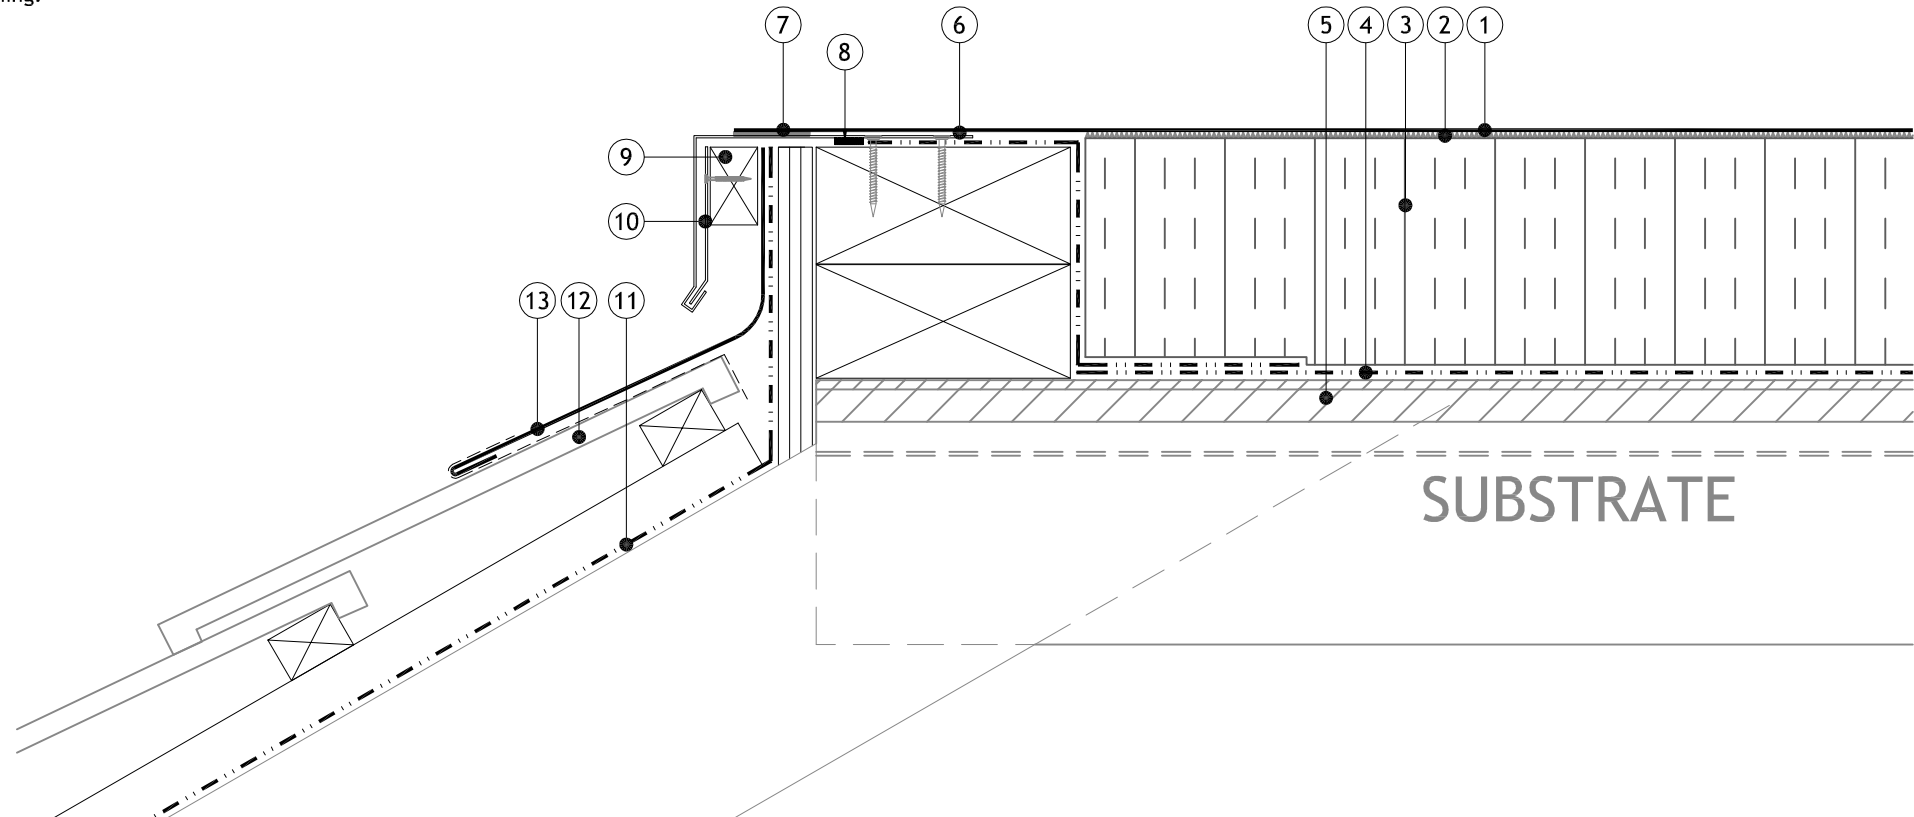

Drawing Title:	Warm Roof With Drip To Pitched Roof Junction (Mansard)			Date:	14/04/2011	Drawn By:	WF	Checked By:	SAS
System:	Icopal Monarplan (Fully Adhered)			Scale:	1:4 @ A4	Rev.			
Dwg. No:	MP-W-10-04-FA			© Technical Department. Icopal Limited, Barton Dock Road, Stretford, Manchester M32 0YL.					
This detailed drawing is to recommend the correct procedures for installing ICOPAL products. All other building details are thus shown indicatively and are not to be used for building construction									
This drawing has been prepared for general information purposes only. (Do not scale - use figured dimensions only.)									
© THIS DRAWING AND THE DESIGN THEREIN IS THE EXCLUSIVE PROPERTY OF ICOPAL LIMITED. IT SHOULD NOT BE COPIED OR REPRODUCED WITHOUT CONSENT AND SHALL BE USED ONLY IN REFERENCE TO MATERIALS OR GOODS SUPPLIED BY THEM.									
							Telephone: 0161 865 4444 Fax: 0161 865 8433 email: technical.uk@icopal.com Web: www.icopal.co.uk		

